



This drawing is the copyright of Oliver Architecture Ltd.  
 All dimensions are to be checked on site prior to commencing work.  
 Scaled dimensions should not be taken from this drawing unless stated.  
 Dimensions of new work are to be adjusted to suit the existing building as necessary.  
 The contractor must not assume that the existing building is plumb, square or level.  
 Prior to commencing work, all discrepancies are to be reported to the Architect.

Revisions:

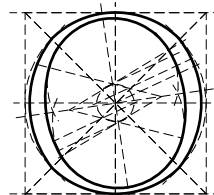


**OLIVER ARCHITECTURE LTD.**  
 The Coffin Works, 13-15 Fleet Street,  
 Jewellery Quarter, Birmingham B3 1JP  
 T: 0121 773 5002  
 W: [www.oliver-architecture.co.uk](http://www.oliver-architecture.co.uk)


<b>Project</b>	St. Kyneburgha, Castor		<b>Scale</b>	1:500 @ A3	<b>Job No.</b>	2407		
	Quinquennial Inspection 2024			<b>Date</b>		May 2024	<b>Drg. No.</b>	01
	<b>Drawing</b>	Site Plan				<b>Drawn</b>		sj

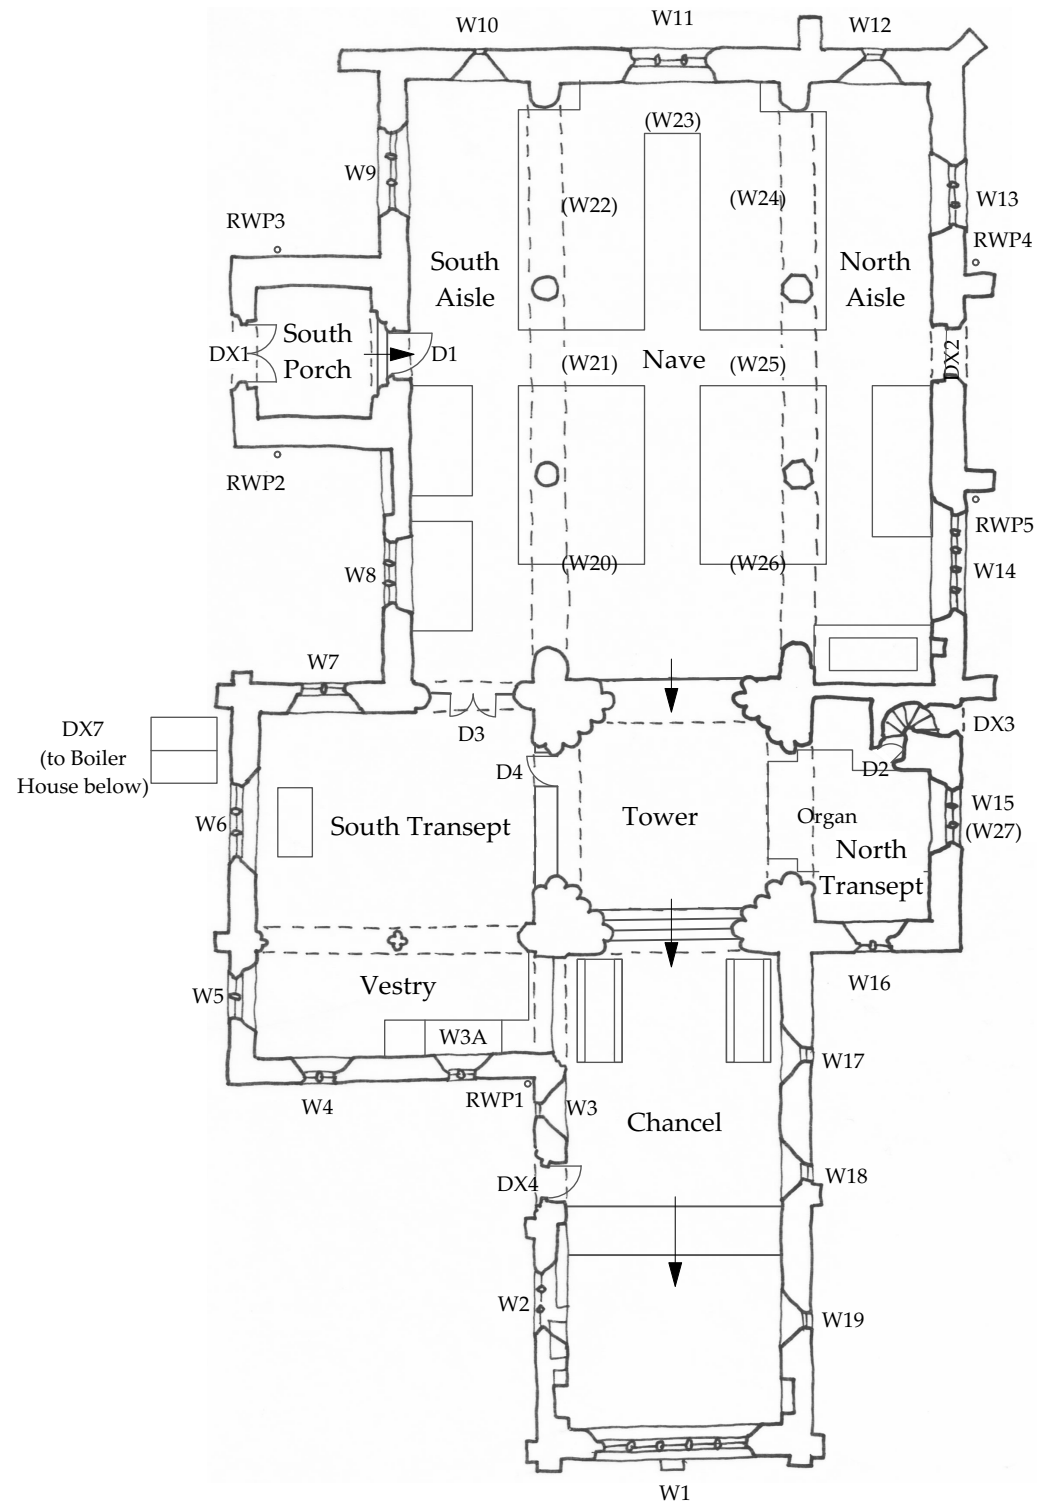


**Ground Floor Plan**

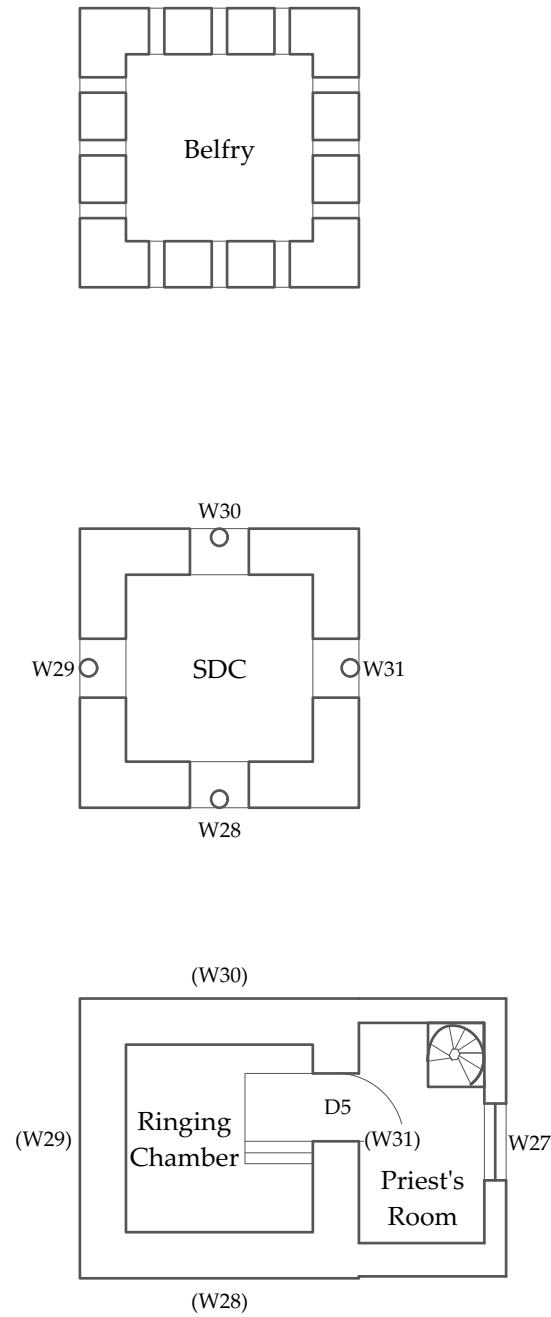

**Tower Plans**

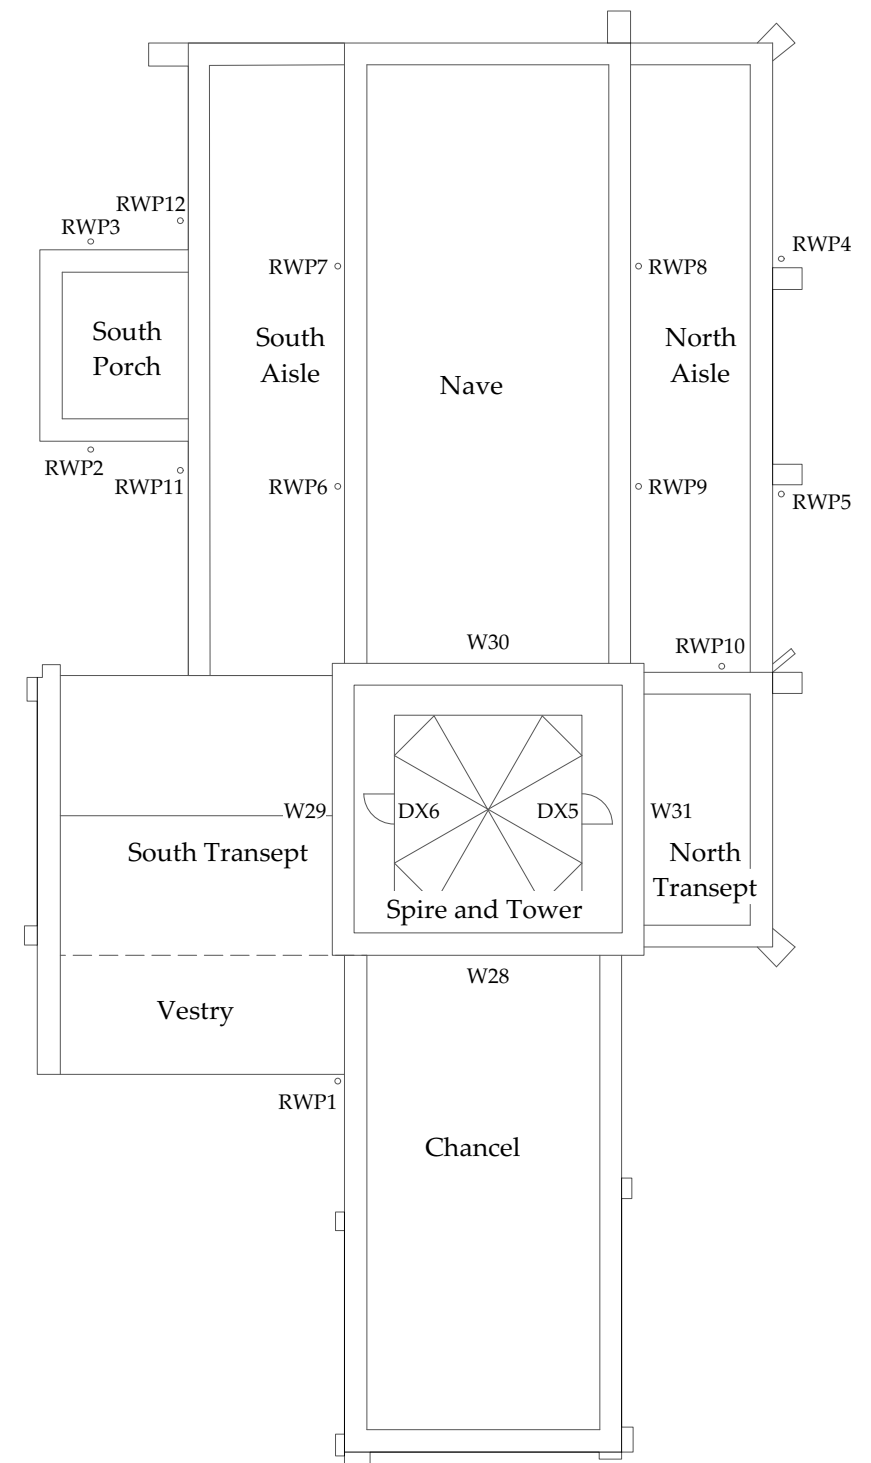


**Roof Plan**

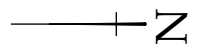

This drawing is the copyright of Oliver Architecture Ltd.  
 All dimensions are to be checked on site prior to commencing work.  
 Scaled dimensions should not be taken from this drawing unless stated.  
 Dimensions of new work are to be adjusted to suit the existing building as necessary.  
 The contractor must not assume that the existing building is plumb, square or level.  
 Prior to commencing work, all discrepancies are to be reported to the Architect.

Revisions:

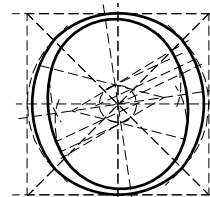

**OLIVER ARCHITECTURE LTD.**

The Coffin Works, 13-15 Fleet Street,  
 Jewellery Quarter, Birmingham B3 1JP

T: 0121 773 5002  
 W: www.oliver-architecture.co.uk

<b>Project</b>	St. Kyneburgha, Castor	<b>Scale</b> 1:200 @ A3	<b>Job No.</b> 2407
	Quinquennial Inspection 2024		
	<b>Date</b> May 2024		
<b>Drawing</b>	Reference Plans	<b>Drawn</b> sjo	<b>Rev.</b> -



P01 Spire South East face base



P02 Tower East parapet coping



P03 Chancel roof




P04 Vestry roof North abutment



P05 South Transept East slope abutment



P06 South Aisle roof

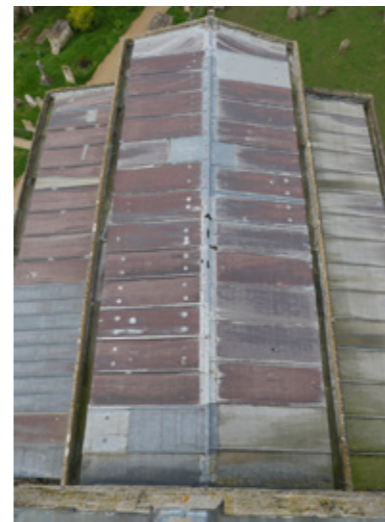

P07 Nave roof



P08 North Transept roof



P09 Tower East elevation bird mess



P10 Tower South elevation clock stays




P11 South Aisle West elevation high level



P12 Nave West gable high level mortars

This drawing is the copyright of Oliver Architecture Ltd.  
 All dimensions are to be checked on site prior to commencing work.  
 Scaled dimensions should not be taken from this drawing unless stated.  
 Dimensions of new work are to be adjusted to suit the existing building as necessary.  
 The contractor must not assume that the existing building is plumb, square or level.  
 Prior to commencing work, all discrepancies are to be reported to the Architect.

Revisions:

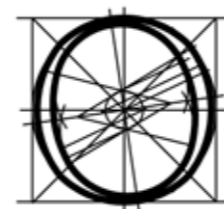

**OLIVER ARCHITECTURE LTD.**

The Coffin Works, 13-15 Fleet Street,  
Jewellery Quarter, Birmingham B3 1JP

T: 0121 773 5002  
W: www.oliver-architecture.co.uk

<b>Project</b>	St Kyneburgha, Castor Quinquennial Inspection 2024	<b>Scale</b>	NTS @A3	<b>Job No.</b>	2407
<b>Drawing</b>	Photograph Sheet P01-P12	<b>Date</b>	May 2024	<b>Drg. No.</b>	03
		<b>Drawn</b>	vs	<b>Rev.</b>	-



P13 North Aisle West elevation high level



P14 North Transept East elevation lightning conductor



P15 Chancel North elevation parapet



P16 Vestry South elevation coping



P17 South Aisle South elevation parapet



P18 W2 adjacent mortar



P19 W3



P20 W12



P21 W13 head



P22 W30 internal




P23 W31 internal



P24 Belfry ladder fixing

This drawing is the copyright of Oliver Architecture Ltd.  
All dimensions are to be checked on site prior to commencing work.  
Scaled dimensions should not be taken from this drawing unless stated.  
Dimensions of new work are to be adjusted to suit the existing building as necessary.  
The contractor must not assume that the existing building is plumb, square or level.  
Prior to commencing work, all discrepancies are to be reported to the Architect.

Revisions:

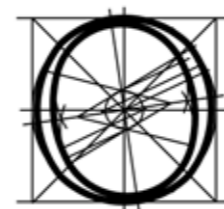

**OLIVER ARCHITECTURE LTD.**

The Coffin Works, 13-15 Fleet Street,  
Jewellery Quarter, Birmingham B3 1JP

T: 0121 773 5002  
W: [www.oliver-architecture.co.uk](http://www.oliver-architecture.co.uk)

<b>Project</b>	St Kyneburgha, Castor Quinquennial Inspection 2024	<b>Scale</b>	NTS@A3	<b>Job No.</b>	2407
<b>Drawing</b>	Photograph Sheet P13-P24	<b>Date</b>	May 2024	<b>Drg. No.</b>	04
<b>Drawn</b>	vs	<b>Rev.</b>			-



P25 Chancel South wall below sedilia



P26 Chancel South wall West end



P27 North Transept South West corner



P28 North Transept East wall



P29 North Transept floor



P30 Vestry North wall water streaking



P31 South Transept North wall



P32 North Aisle North wall damp damage



P33 North Aisle floor detail



P34 South Aisle floor inside door D1




P35 Porch ceiling



P36 Porch floor

This drawing is the copyright of Oliver Architecture Ltd.  
 All dimensions are to be checked on site prior to commencing work.  
 Scaled dimensions should not be taken from this drawing unless stated.  
 Dimensions of new work are to be adjusted to suit the existing building as necessary.  
 The contractor must not assume that the existing building is plumb, square or level.  
 Prior to commencing work, all discrepancies are to be reported to the Architect.

Revisions:

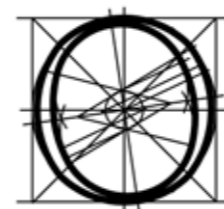

**OLIVER ARCHITECTURE LTD.**

The Coffin Works, 13-15 Fleet Street,  
 Jewellery Quarter, Birmingham B3 1JP

T: 0121 773 5002  
 W: www.oliver-architecture.co.uk

<b>Project</b>	St Kyneburgha, Castor Quinquennial Inspection 2024	<b>Scale</b>	NTS @A3	<b>Job No.</b>	2407
<b>Drawing</b>	Photograph Sheet P25-P36	<b>Date</b>	May 2024	<b>Drg. No.</b>	05
<b>Drawn</b>	vs	<b>Rev.</b>			-




P37 Memorial Garden steps



P38 Cedar Centre



P39 Cedar Centre leaking gutter

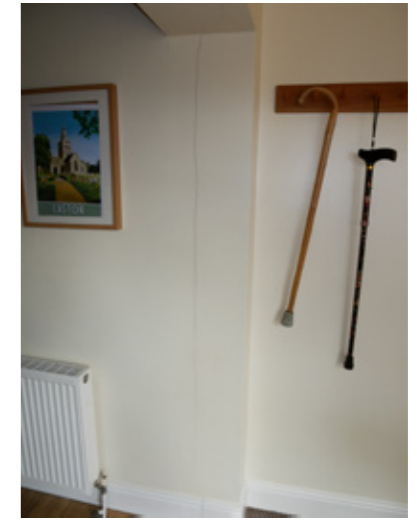

P40 Cedar Centre fracture



P41 Cedar Centre retaining wall



P42 Byre back gutter



P43 Byre interior damp damage



P44 Byre interior damp damage fungus




P45 Byre interior damp damage detail



P46 Outbuilding

This drawing is the copyright of Oliver Architecture Ltd.  
 All dimensions are to be checked on site prior to commencing work.  
 Scaled dimensions should not be taken from this drawing unless stated.  
 Dimensions of new work are to be adjusted to suit the existing building as necessary.  
 The contractor must not assume that the existing building is plumb, square or level.  
 Prior to commencing work, all discrepancies are to be reported to the Architect.

Revisions:

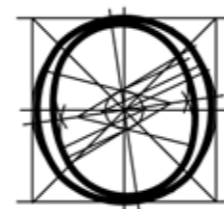

**OLIVER ARCHITECTURE LTD.**  
 The Coffin Works, 13-15 Fleet Street,  
 Jewellery Quarter, Birmingham B3 1JP  
 T: 0121 773 5002  
 W: www.oliver-architecture.co.uk

<b>Project</b>	St Kyneburgha, Castor Quinquennial Inspection 2024	<b>Scale</b>	NTS@A3	<b>Job No.</b>	2407
<b>Drawing</b>	Photograph Sheet P37-P46	<b>Date</b>	May 2024	<b>Drg. No.</b>	06
<b>Drawn</b>	vs	<b>Rev.</b>			-